


プラパネル 敷設

敷設寸法：床幅 1,250 Wx 2,000 L (mm)

(O印 2重 588枚 連結金具 520 ) 置き場 296枚

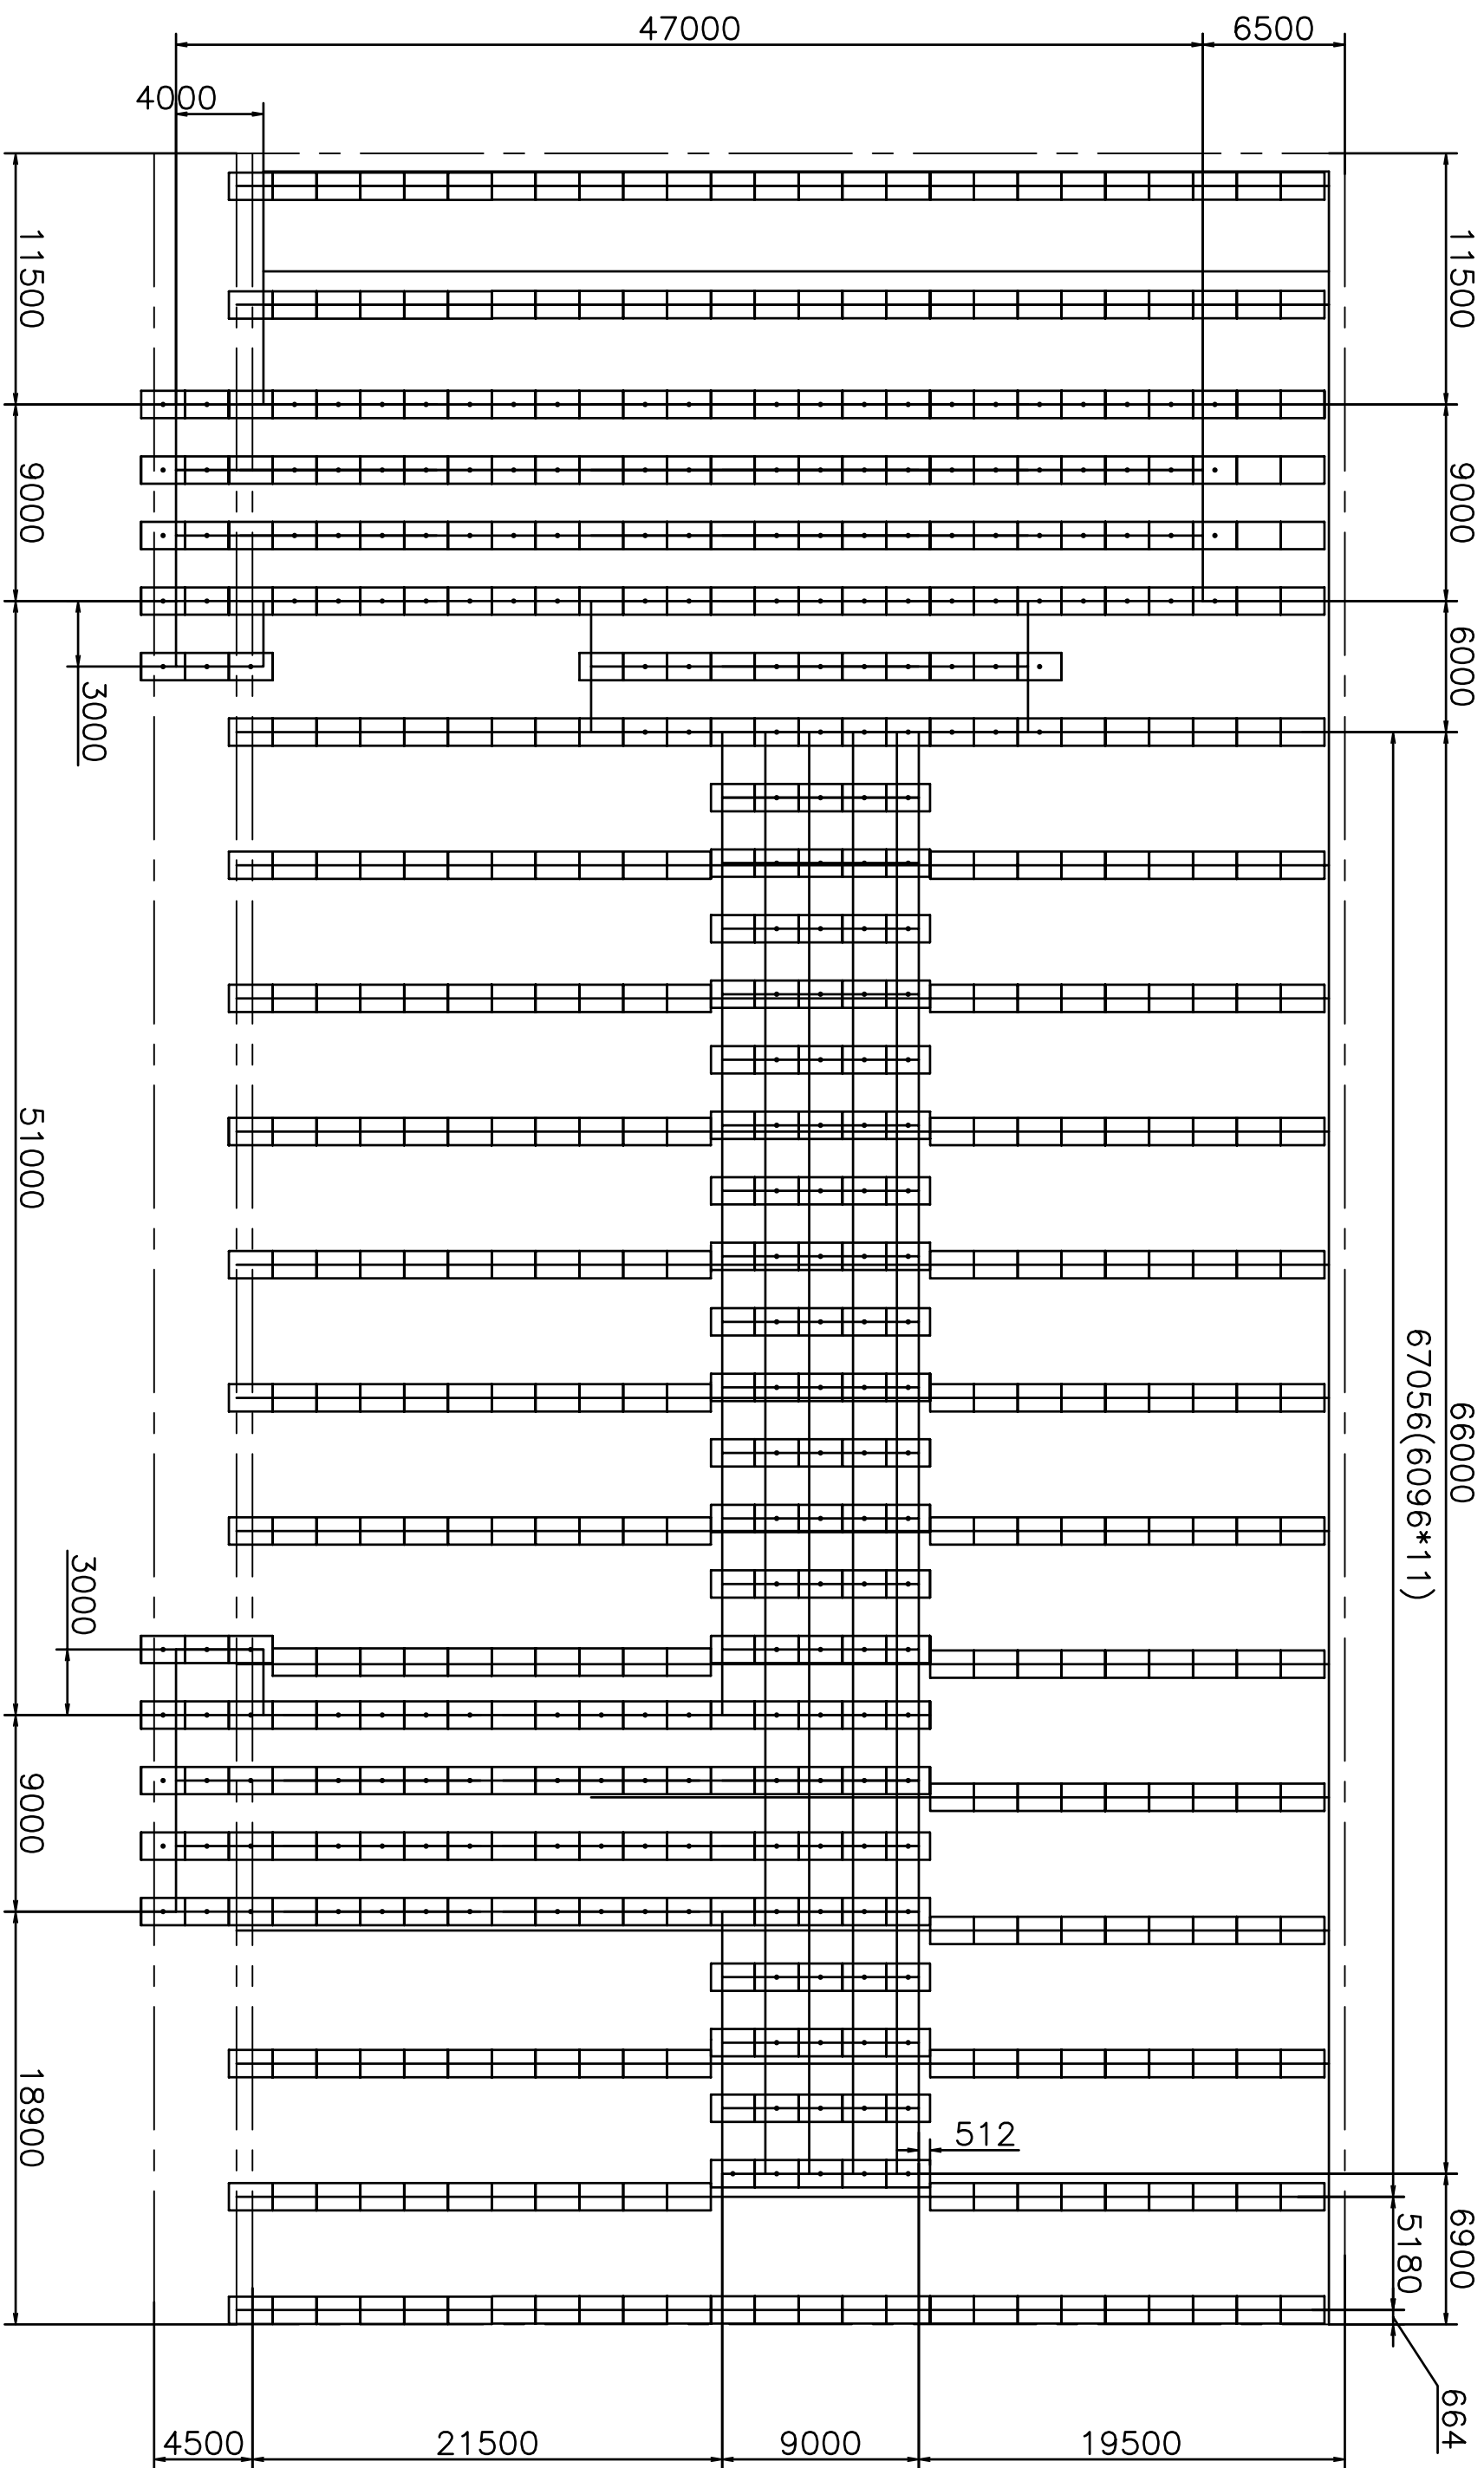

CUSTOMER		PROJECT		APPROVED	CHECKED	DRAWN	DRAWING No.
鹿島建設株式会社 様		覆工板下P.PANEL敷設図				K.H	MIYOSHI 14924
DATE	SCALE	QTY	DRAWING TITLE				PRODUCTION No.
14.9.24	1:300						-

METRIC

47000

6500

11500

9000

6000

4000

11500

9000

3000

51000

3000

66000

67056(6096\*11)

6900

5180

664

4500

21500

9000

19500

512